
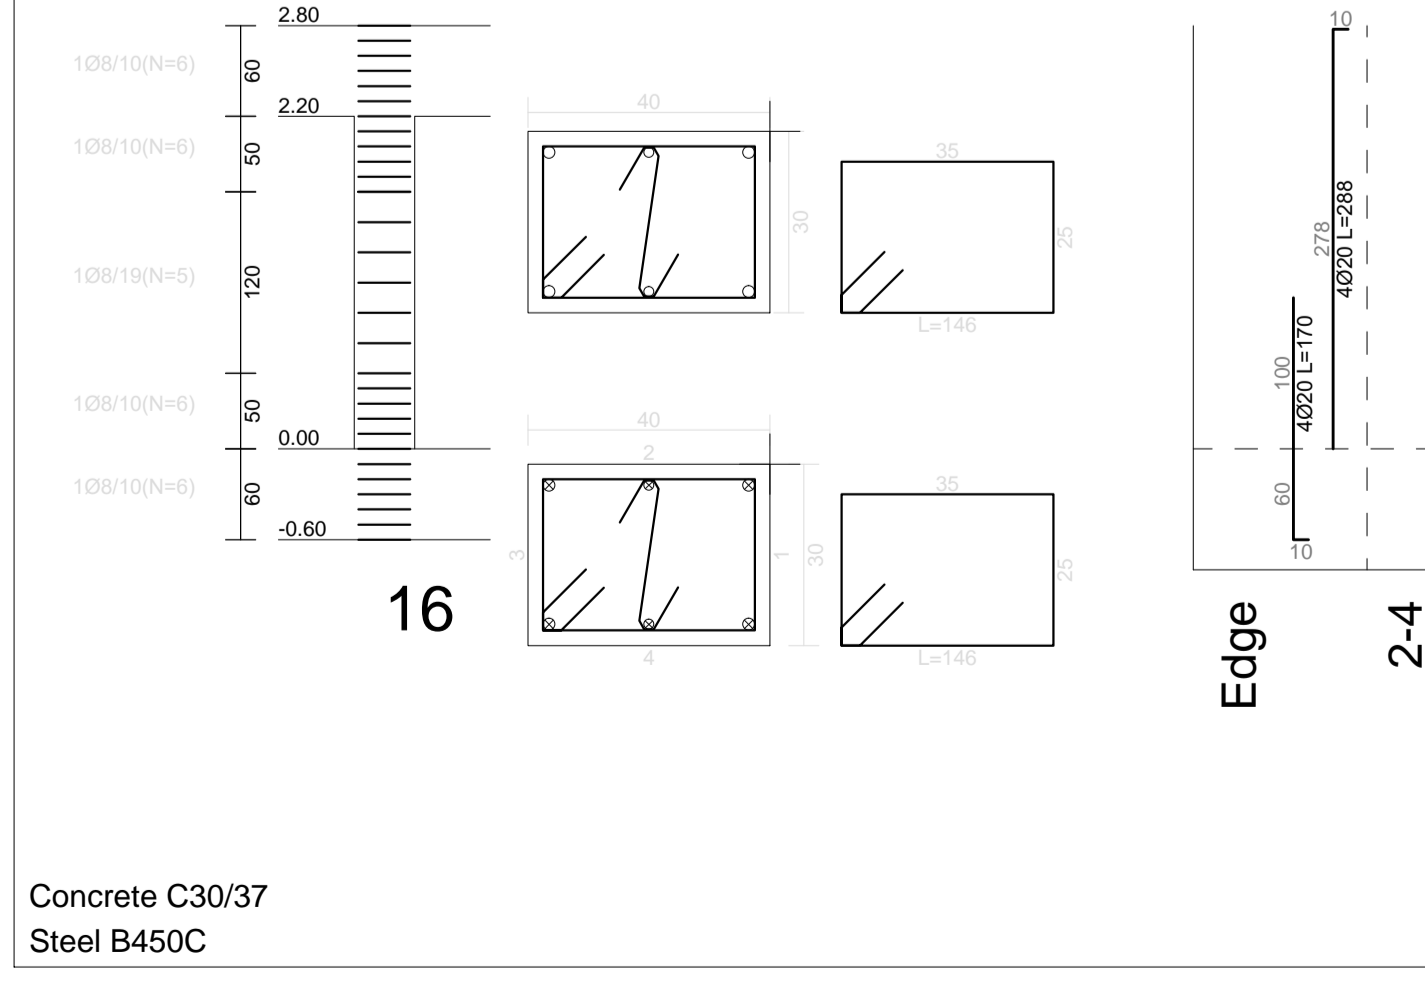
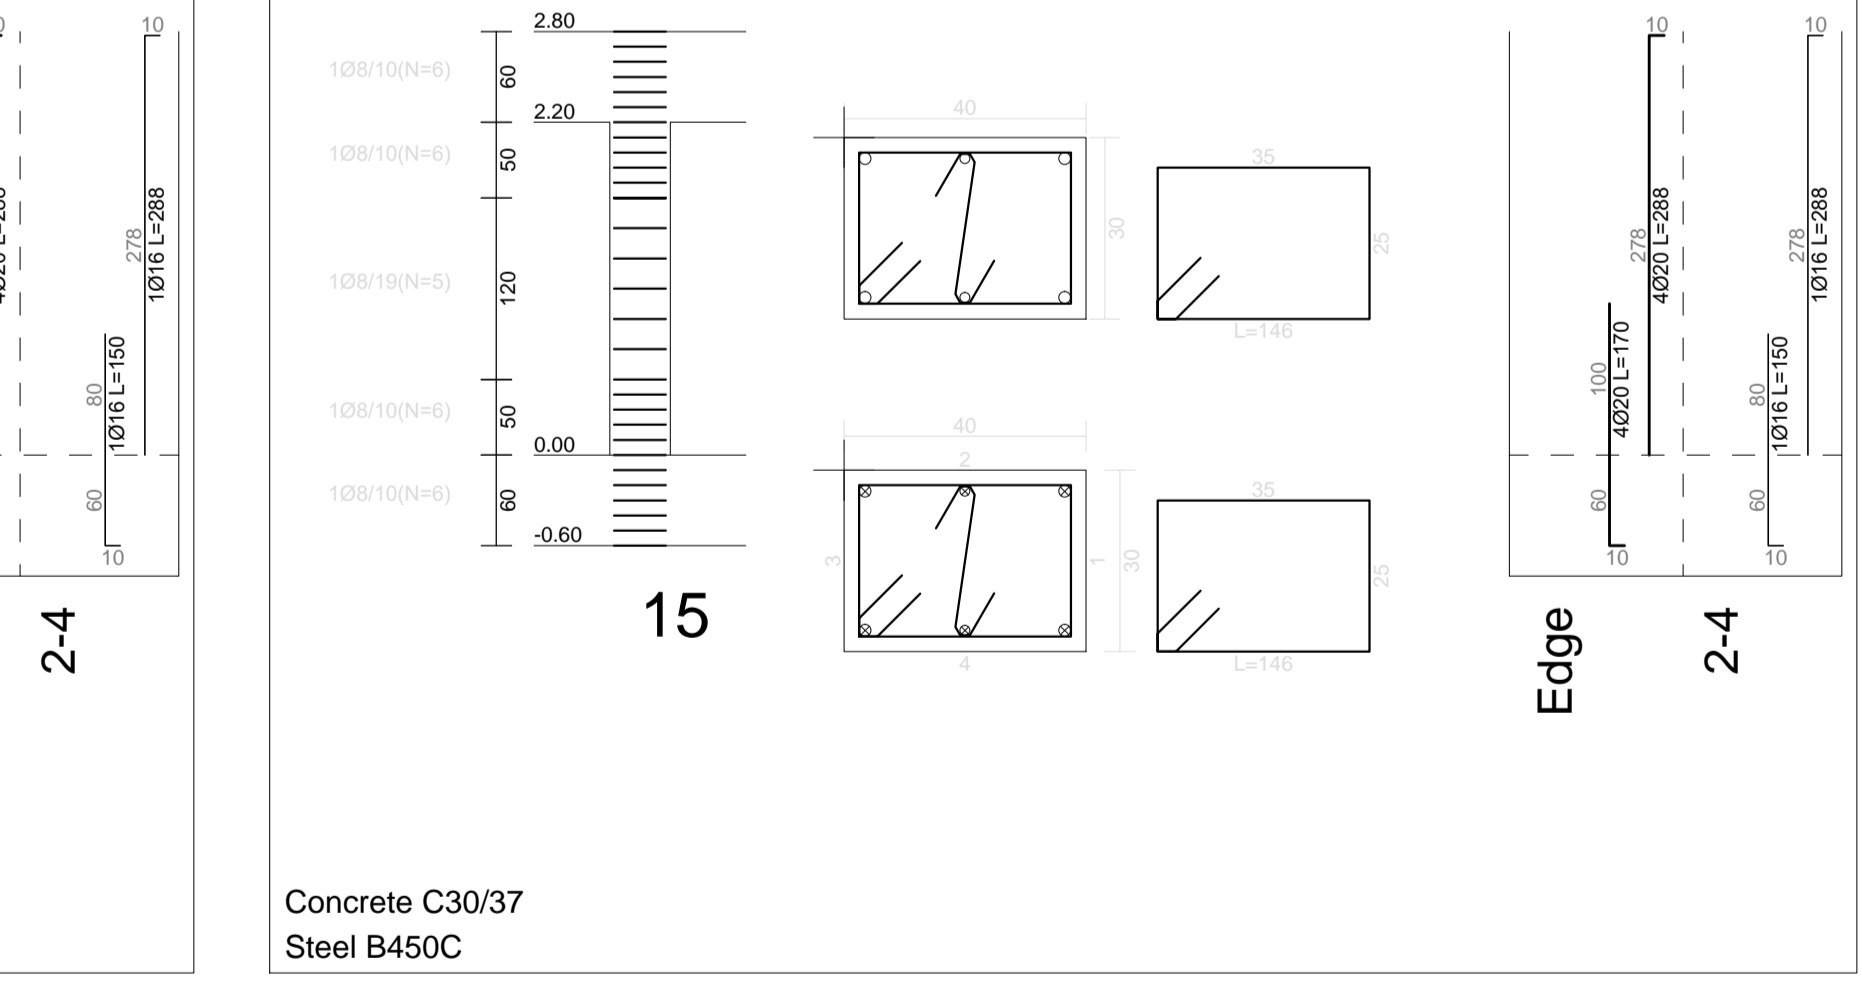
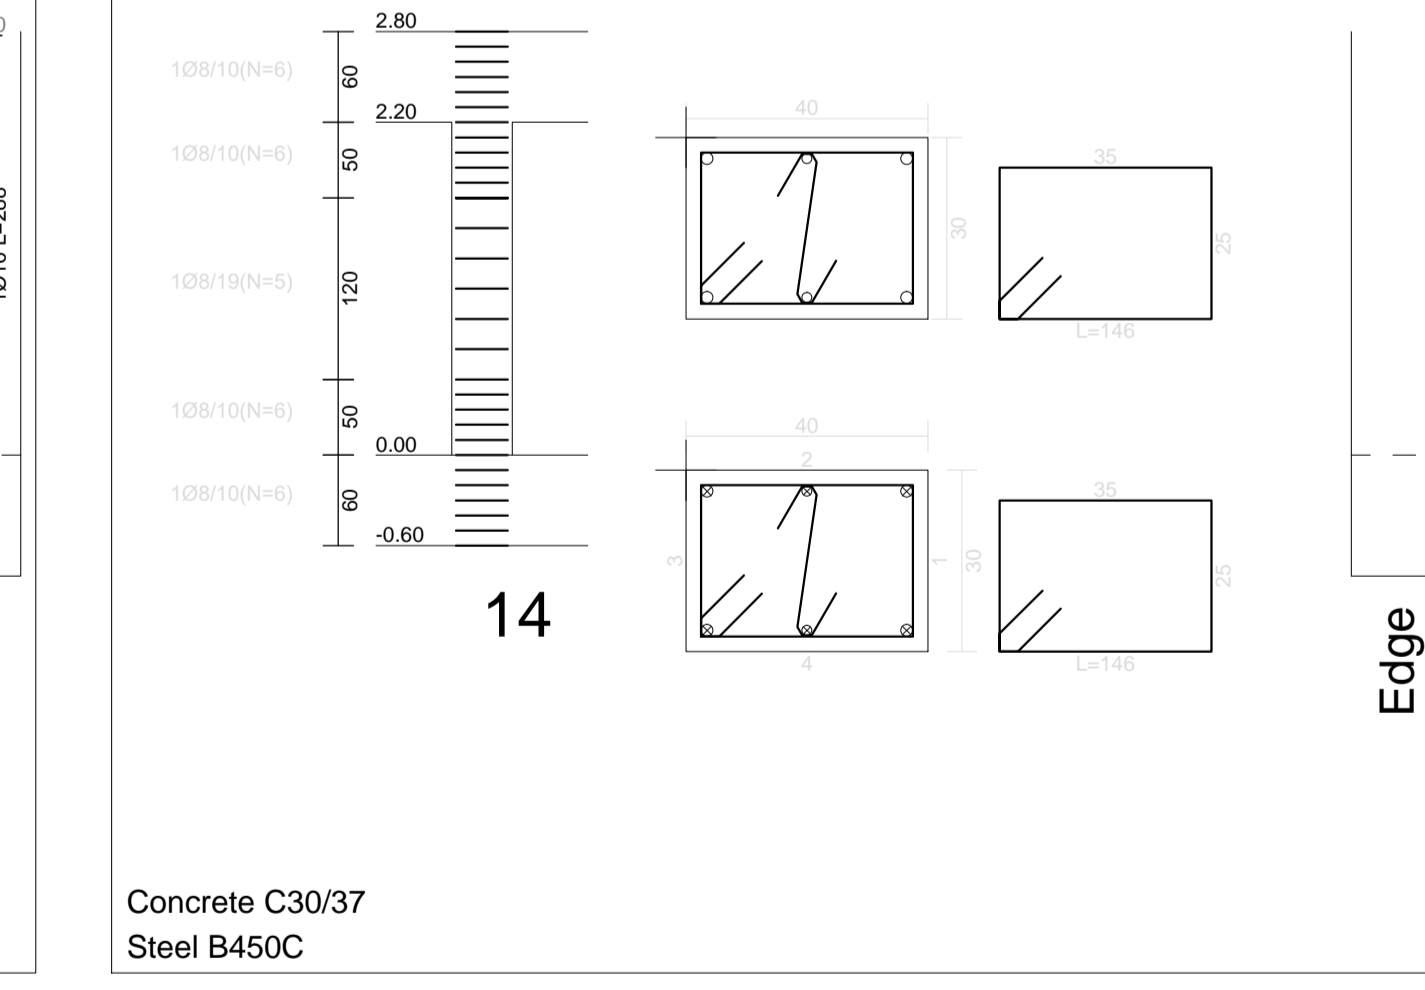
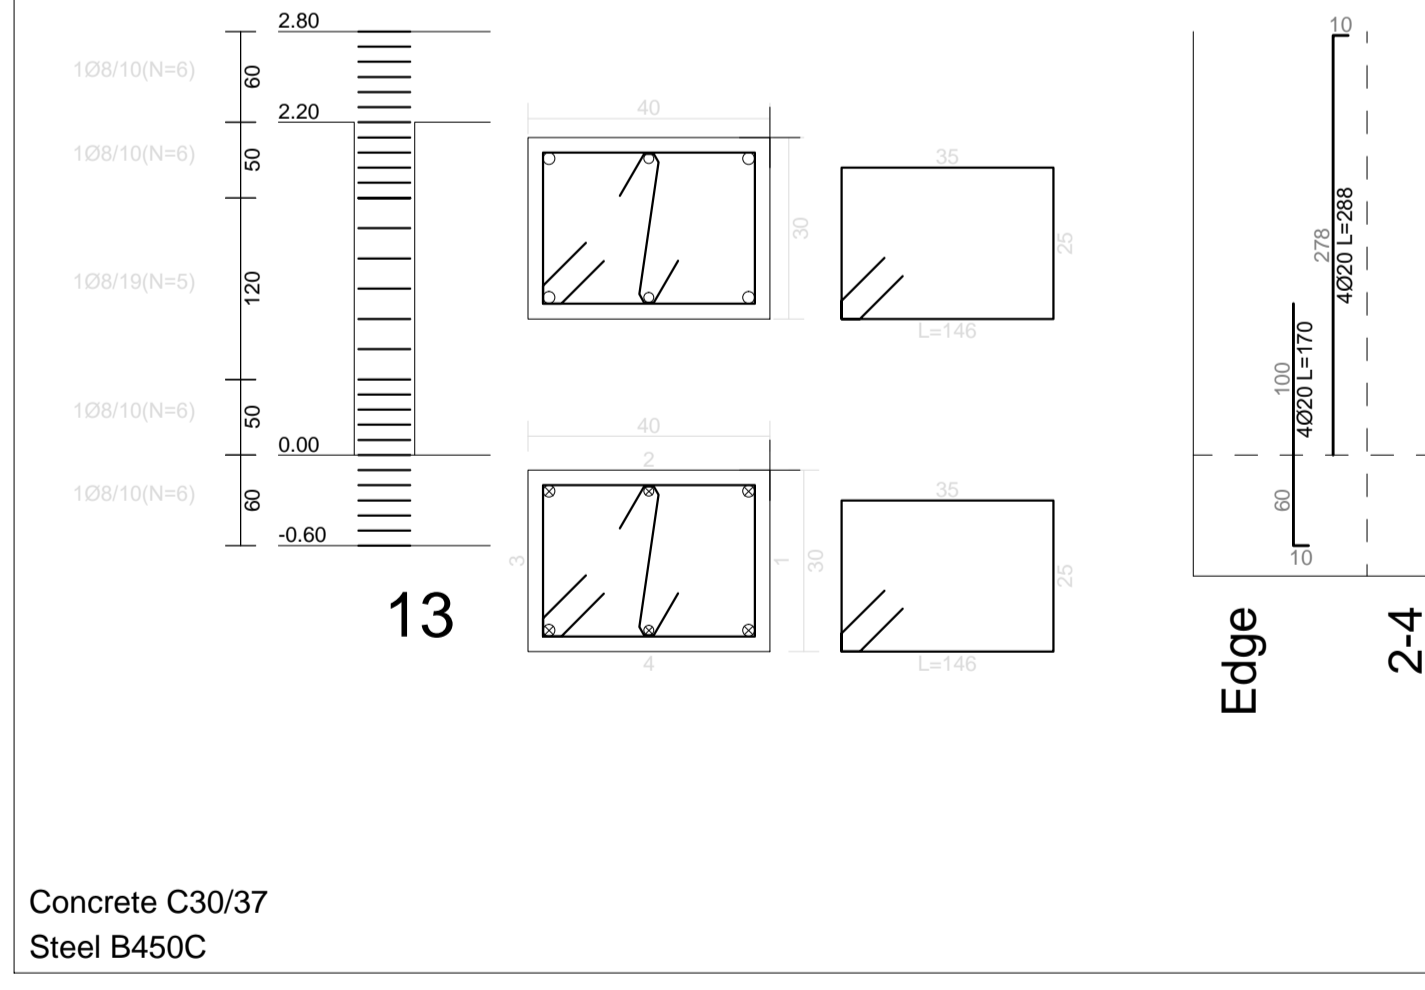
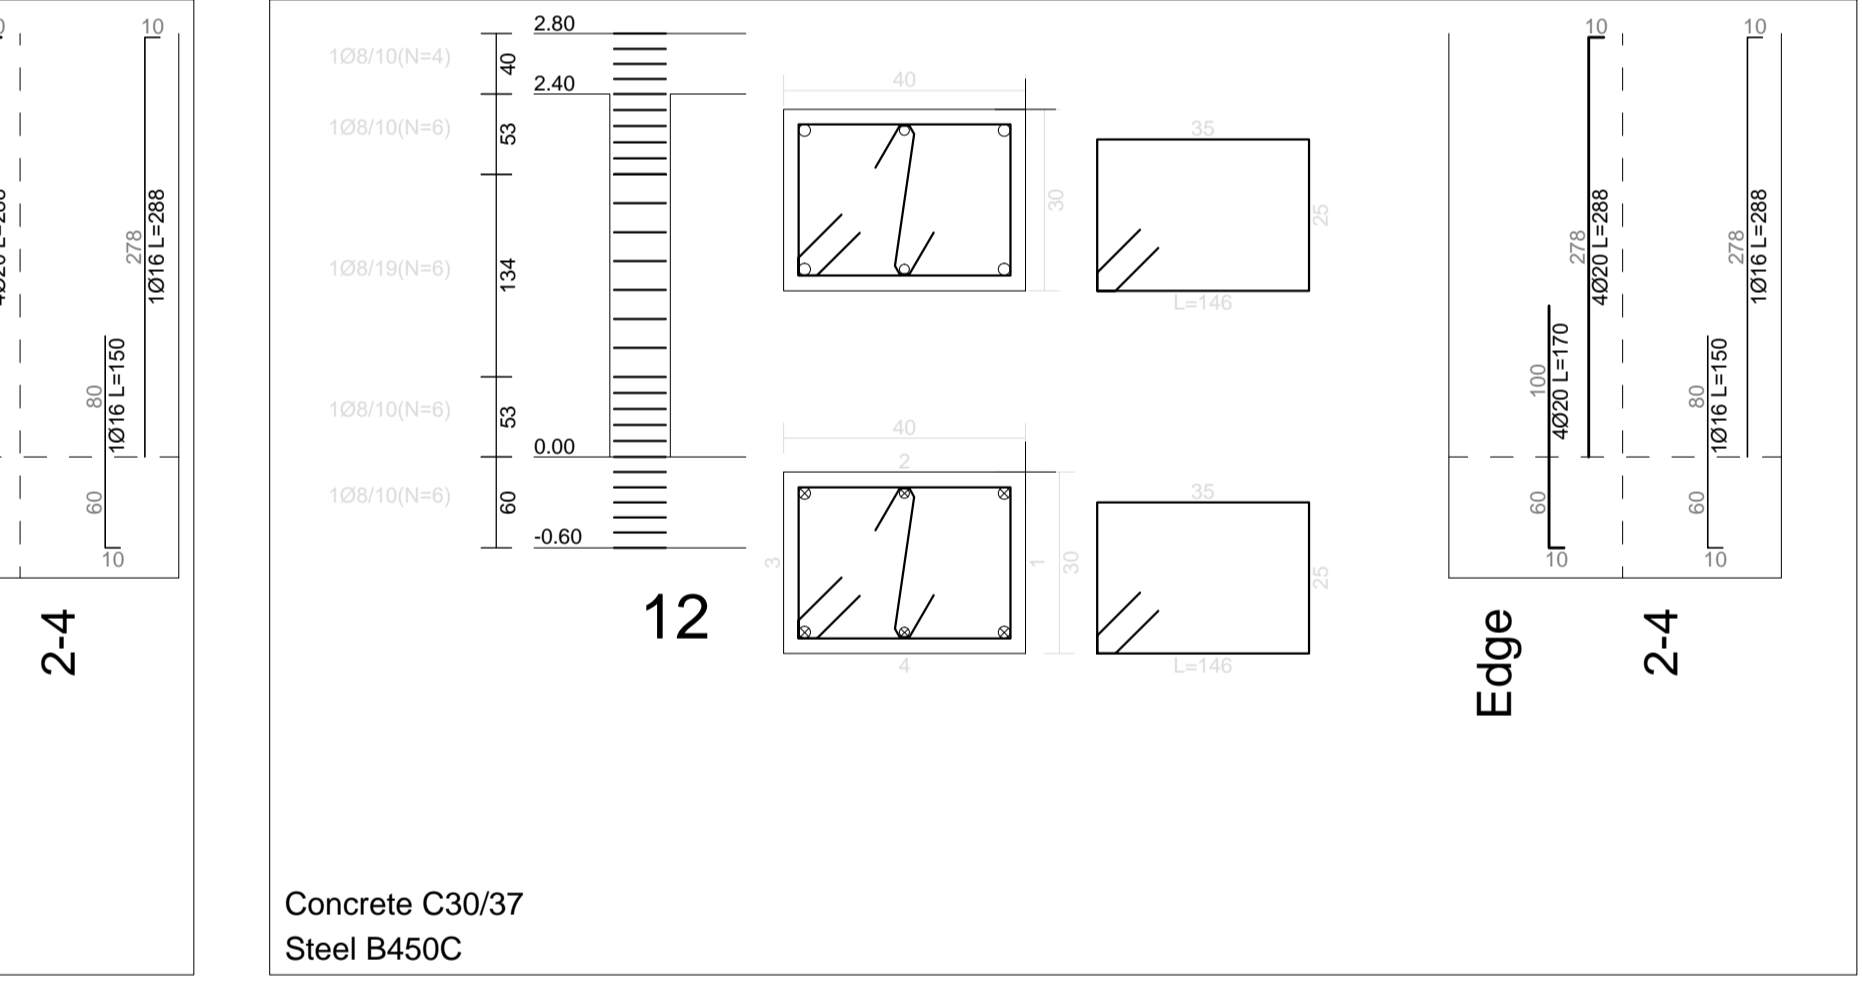
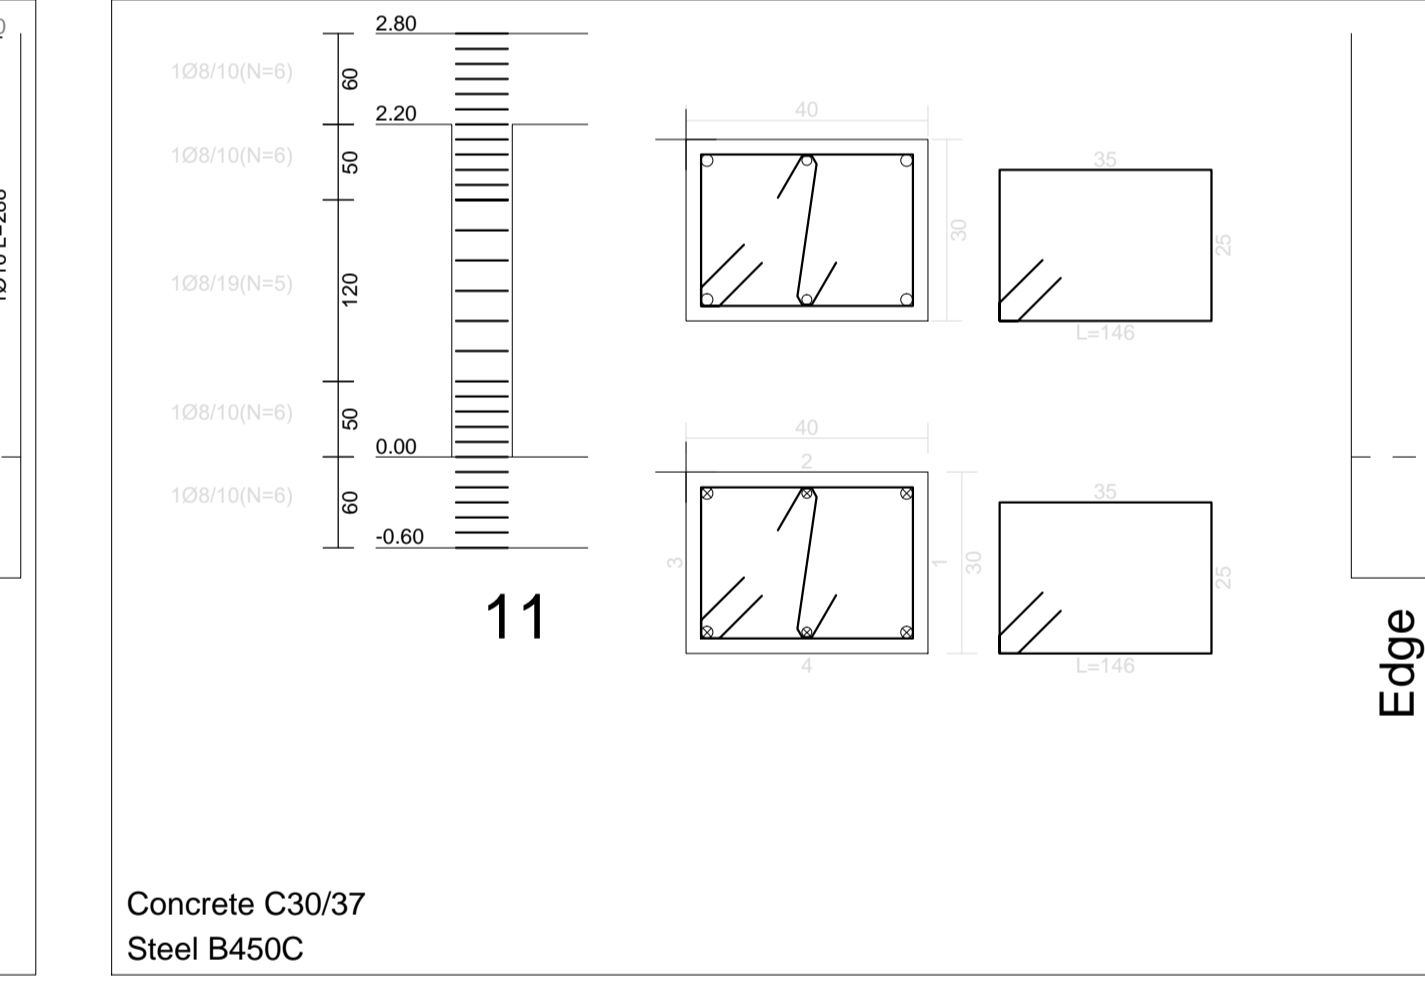
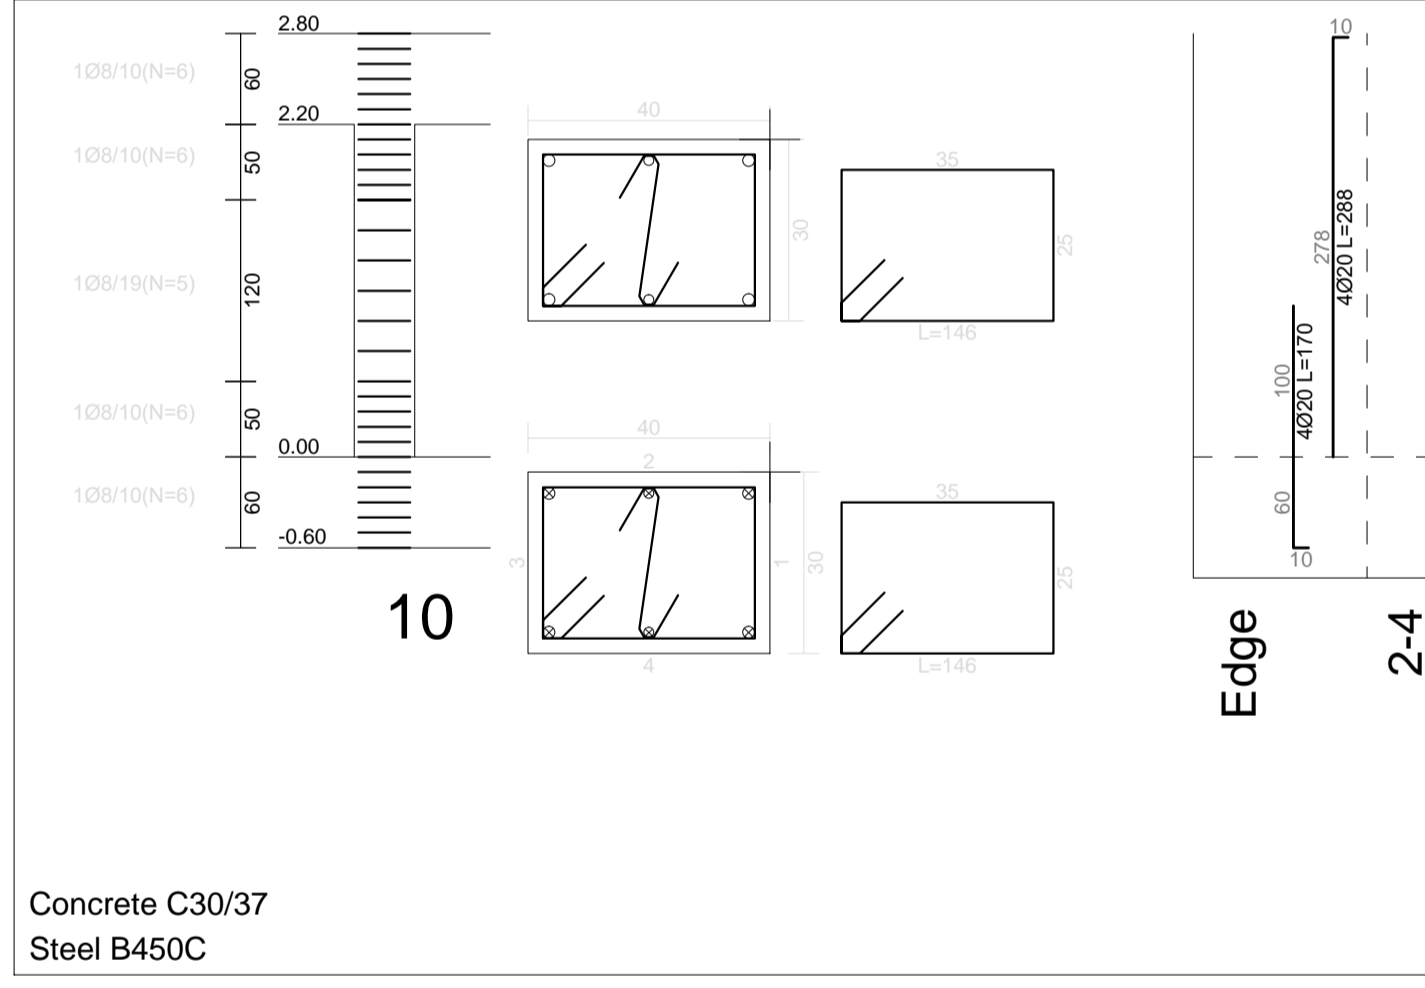
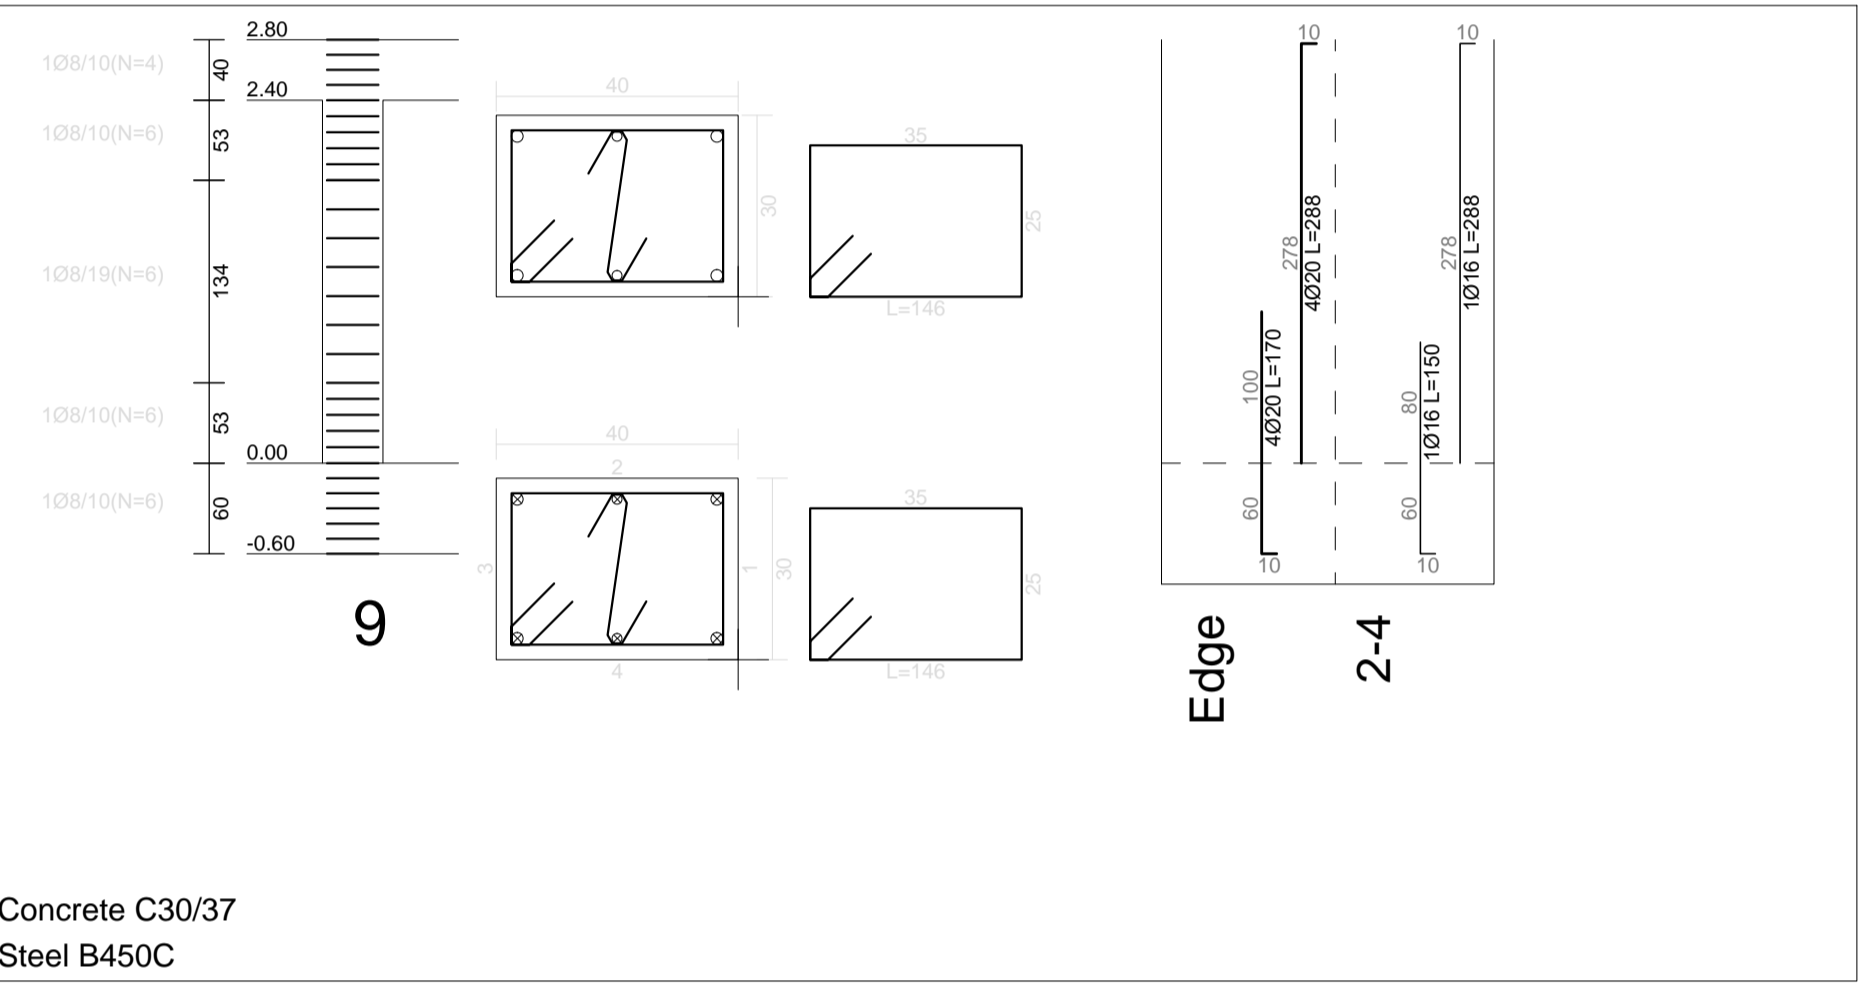
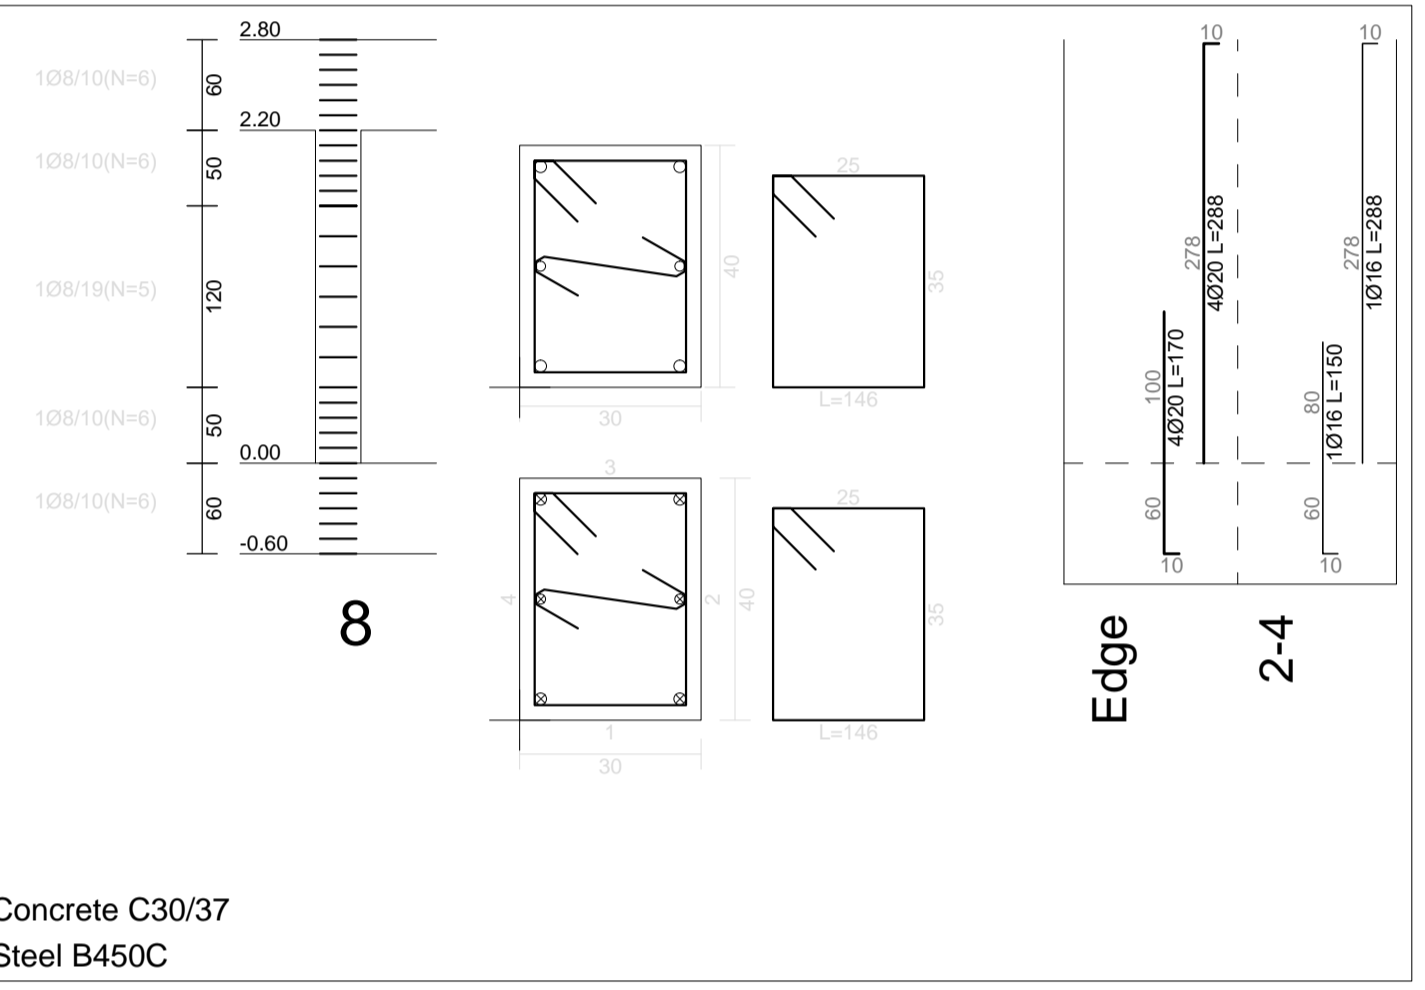
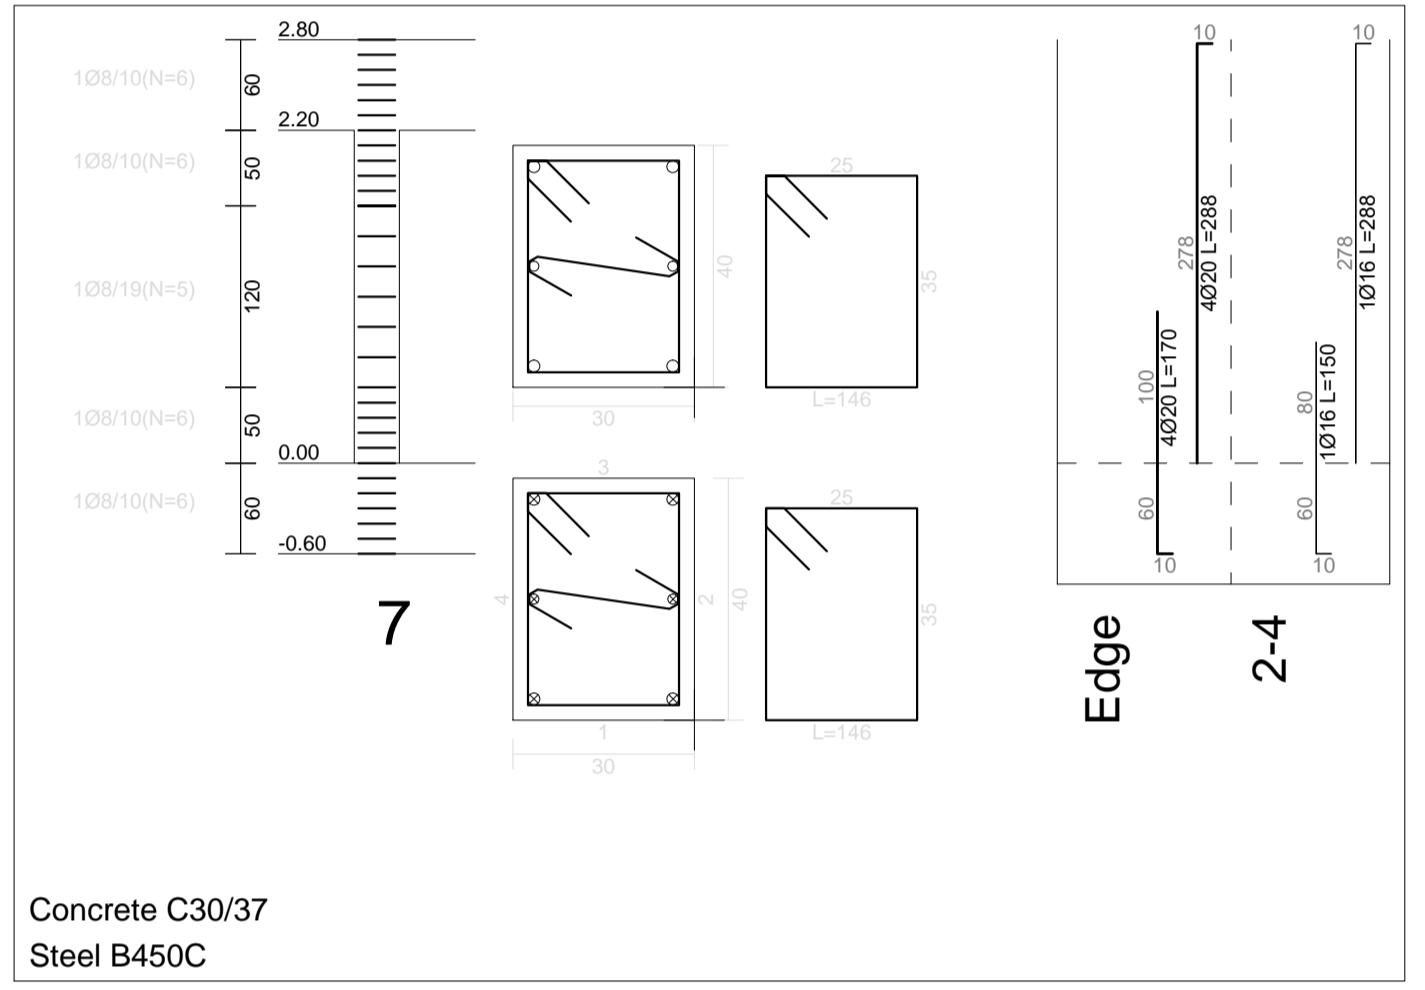
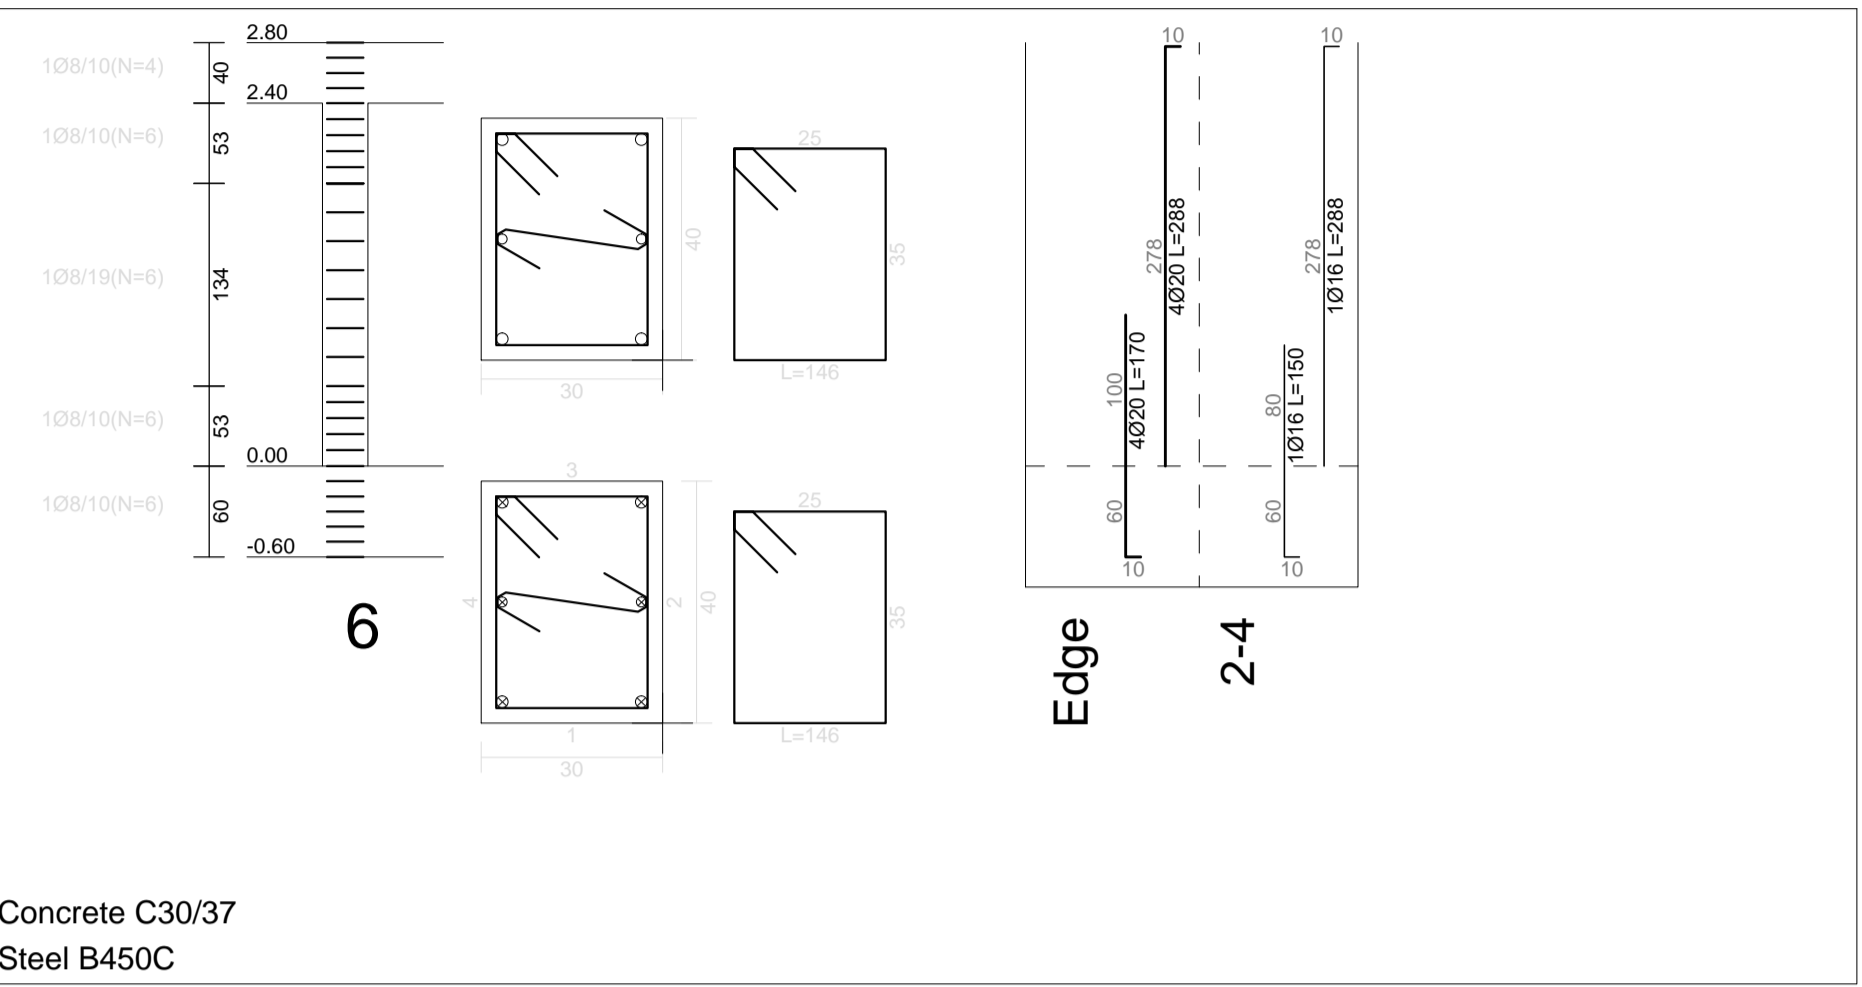
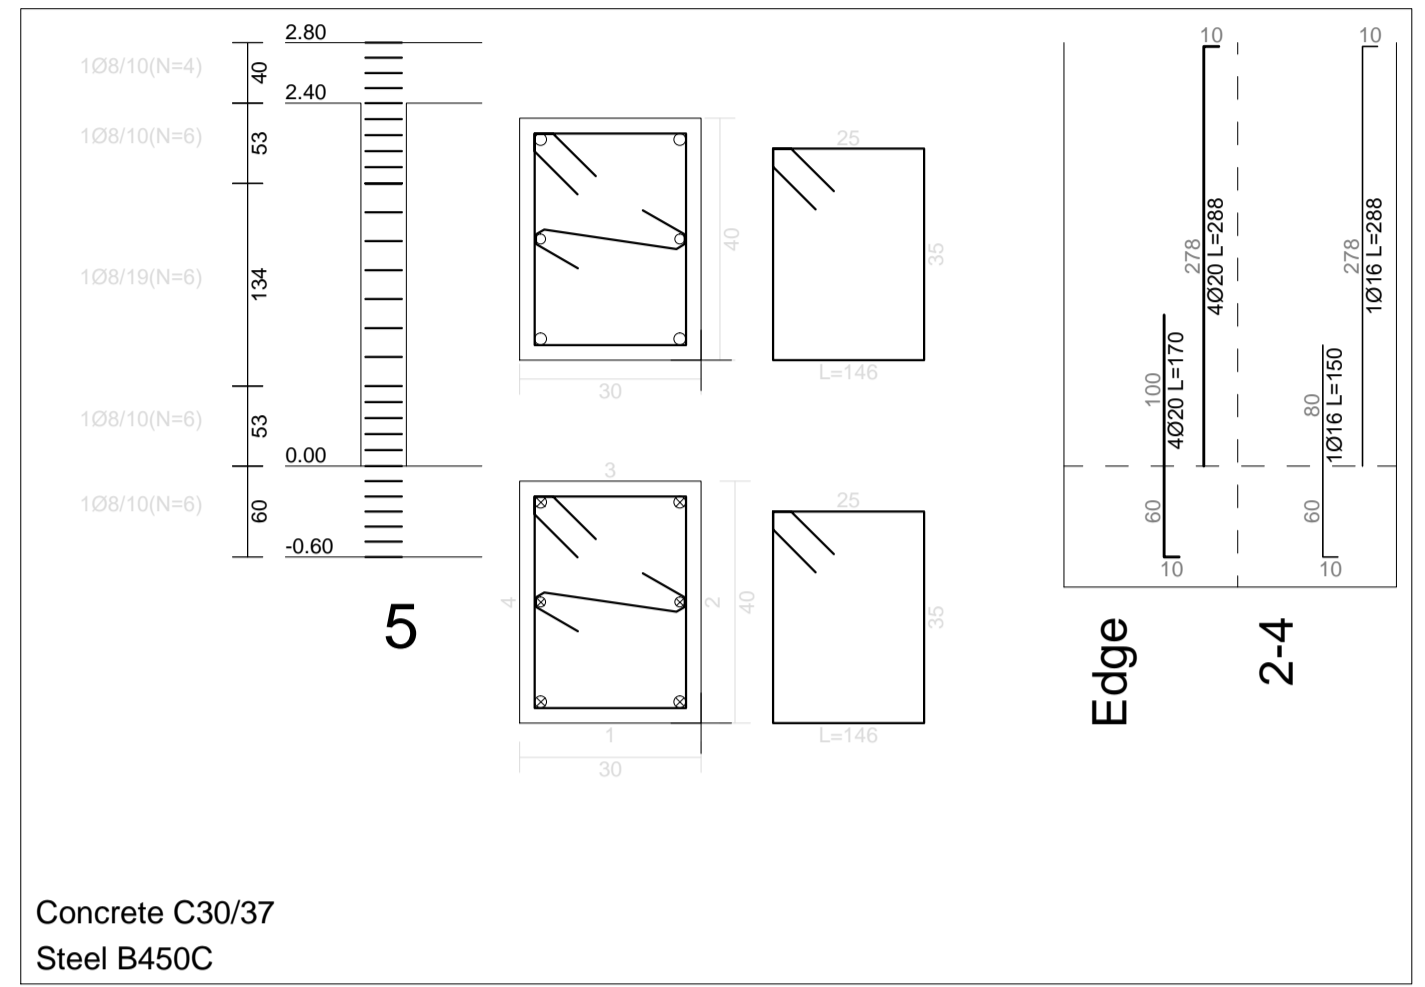
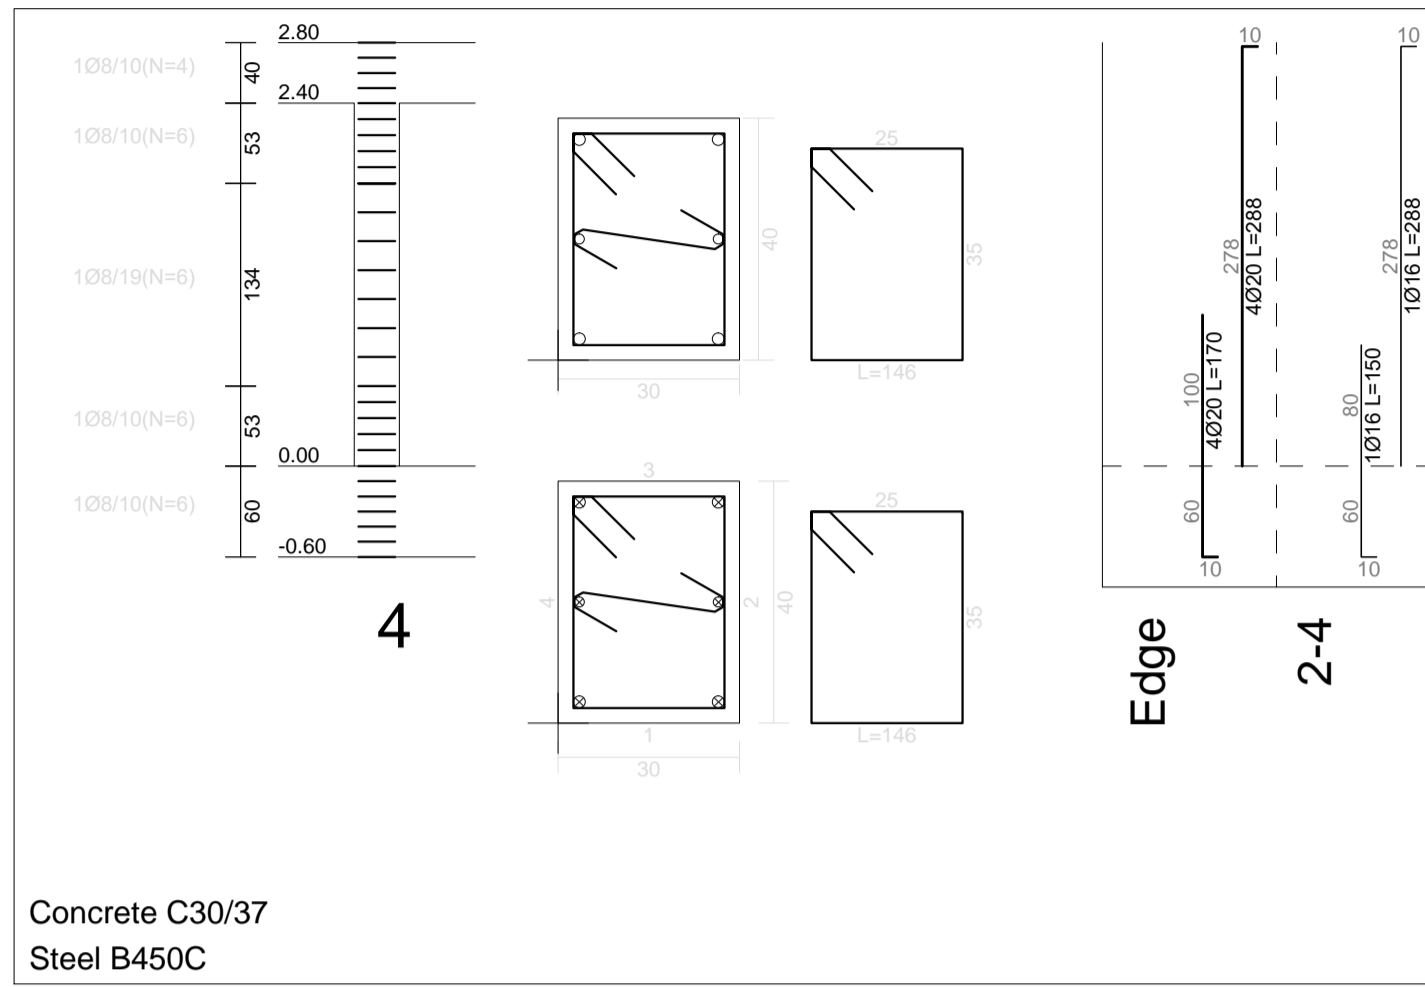
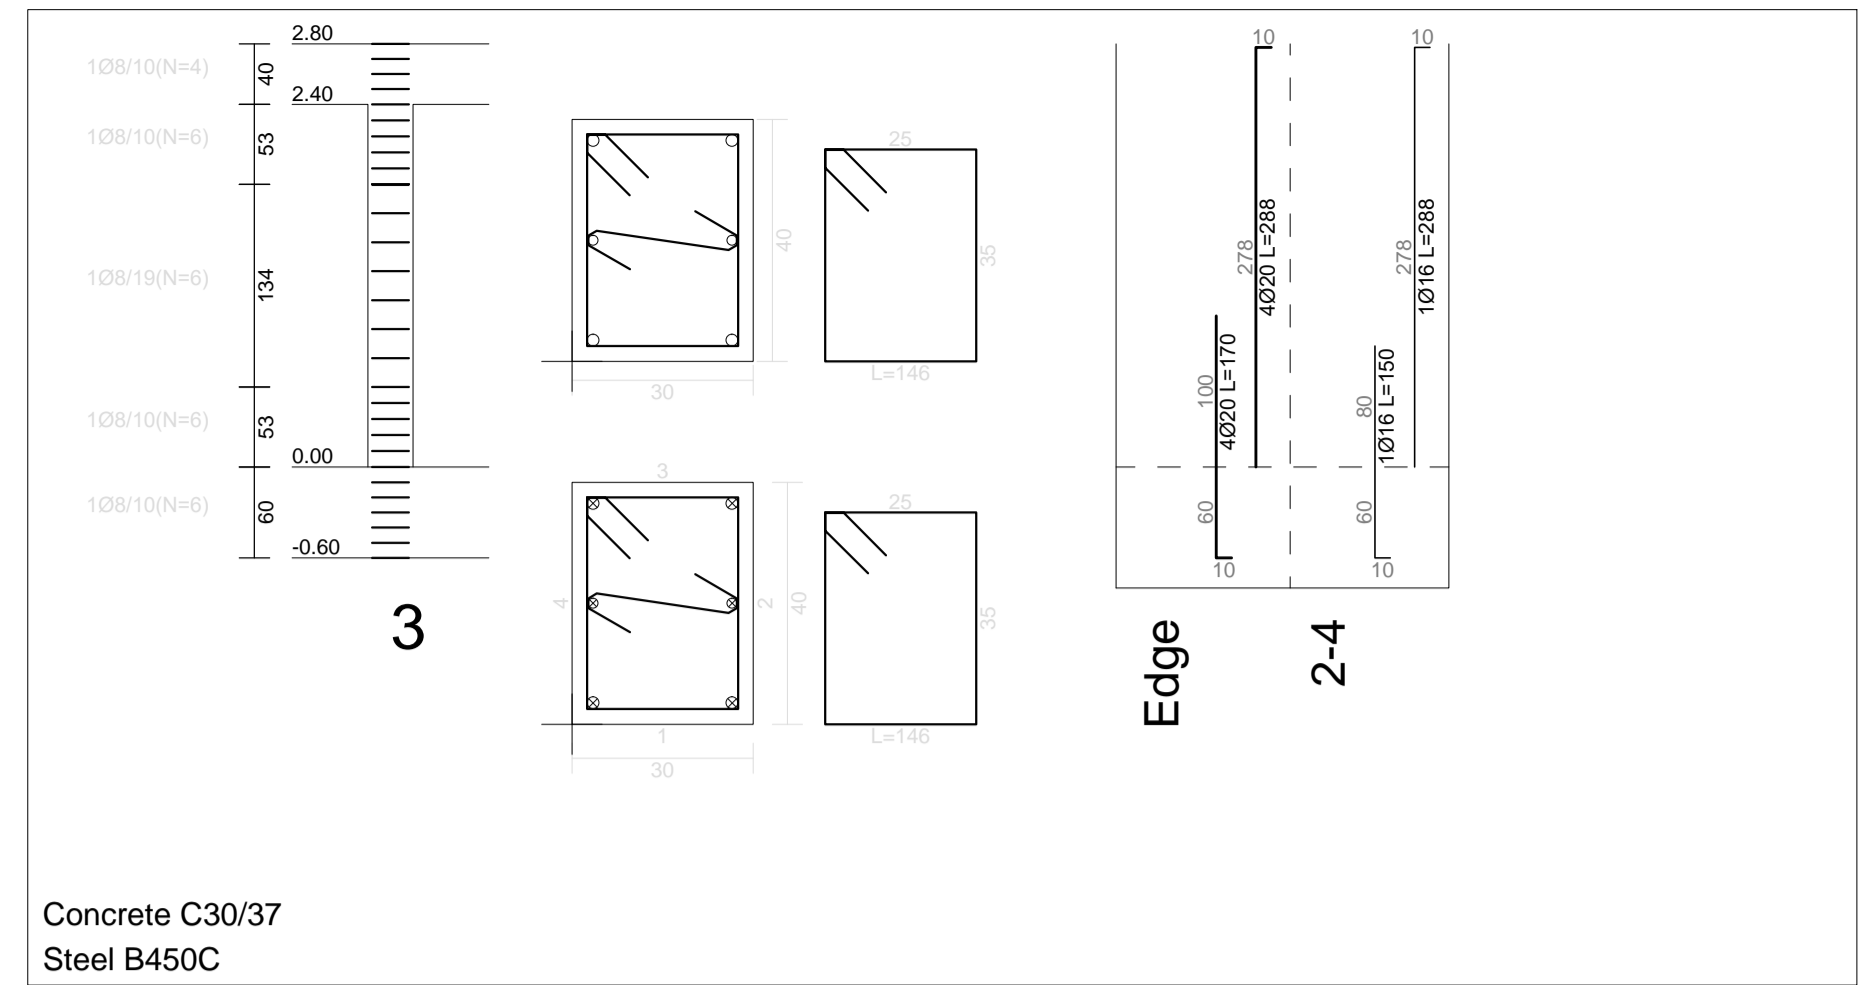
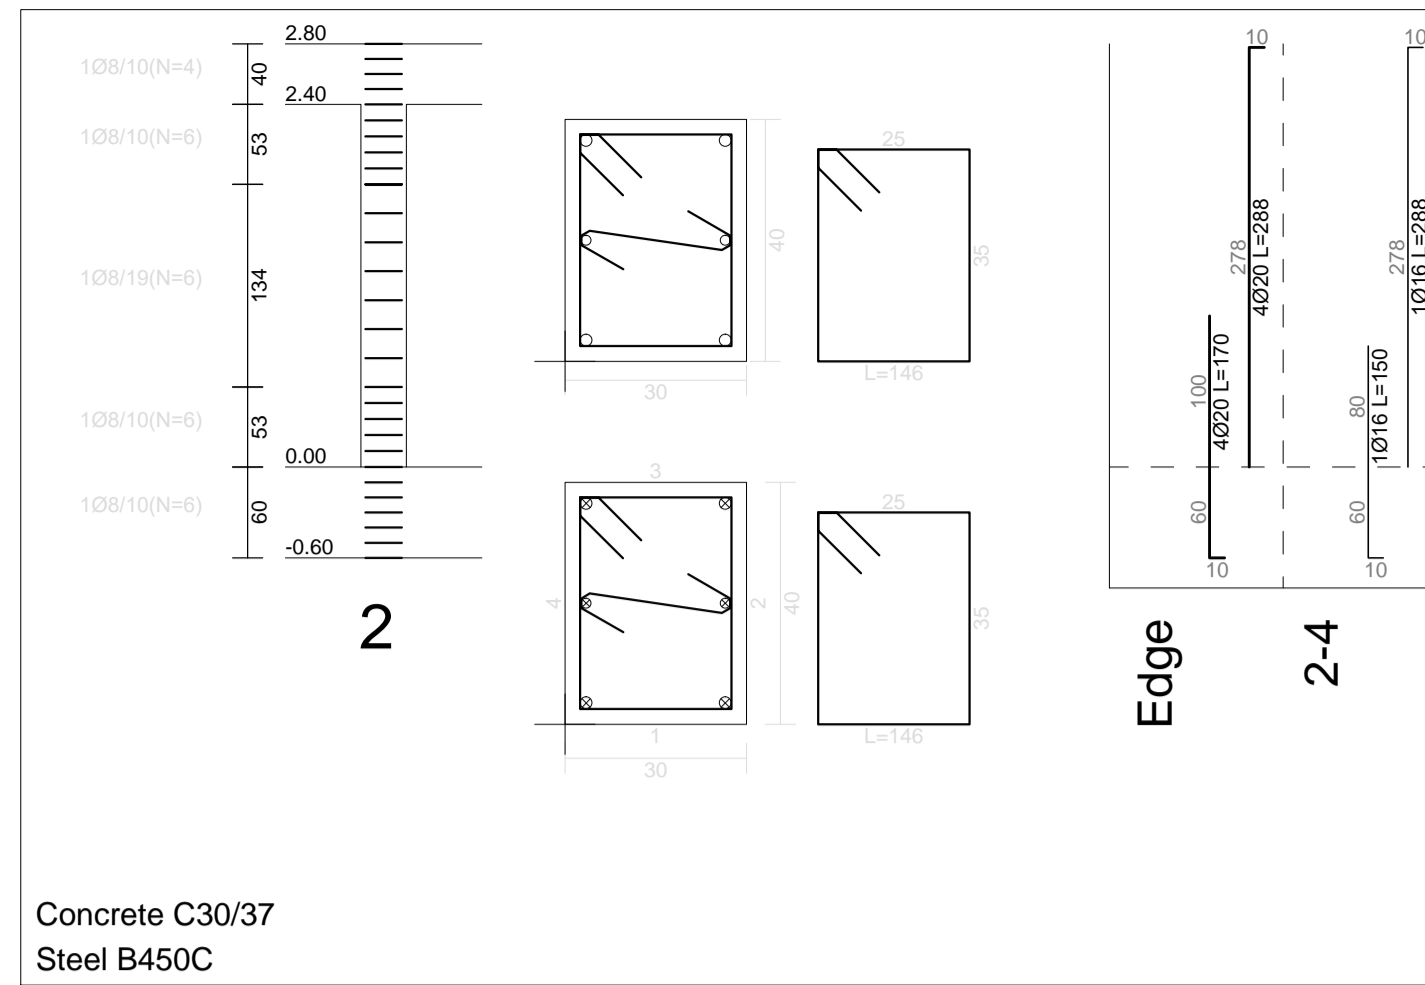


ALL QUOTES MUST BE CHECKED IN THE SITE, UNDER THE DIRECT RESPONSIBILITY OF SINGLE SUPPLIERS, NOTING THE DIRECTION OF WORK OF EVERY CHANGE RESPECT TO DESIGNS. ALL FINISHES SHOULD BE SAMPLED BY THE SUPPLIERS AND EXPRESSLY APPROVED BY THE DIRECTION OF WORK.

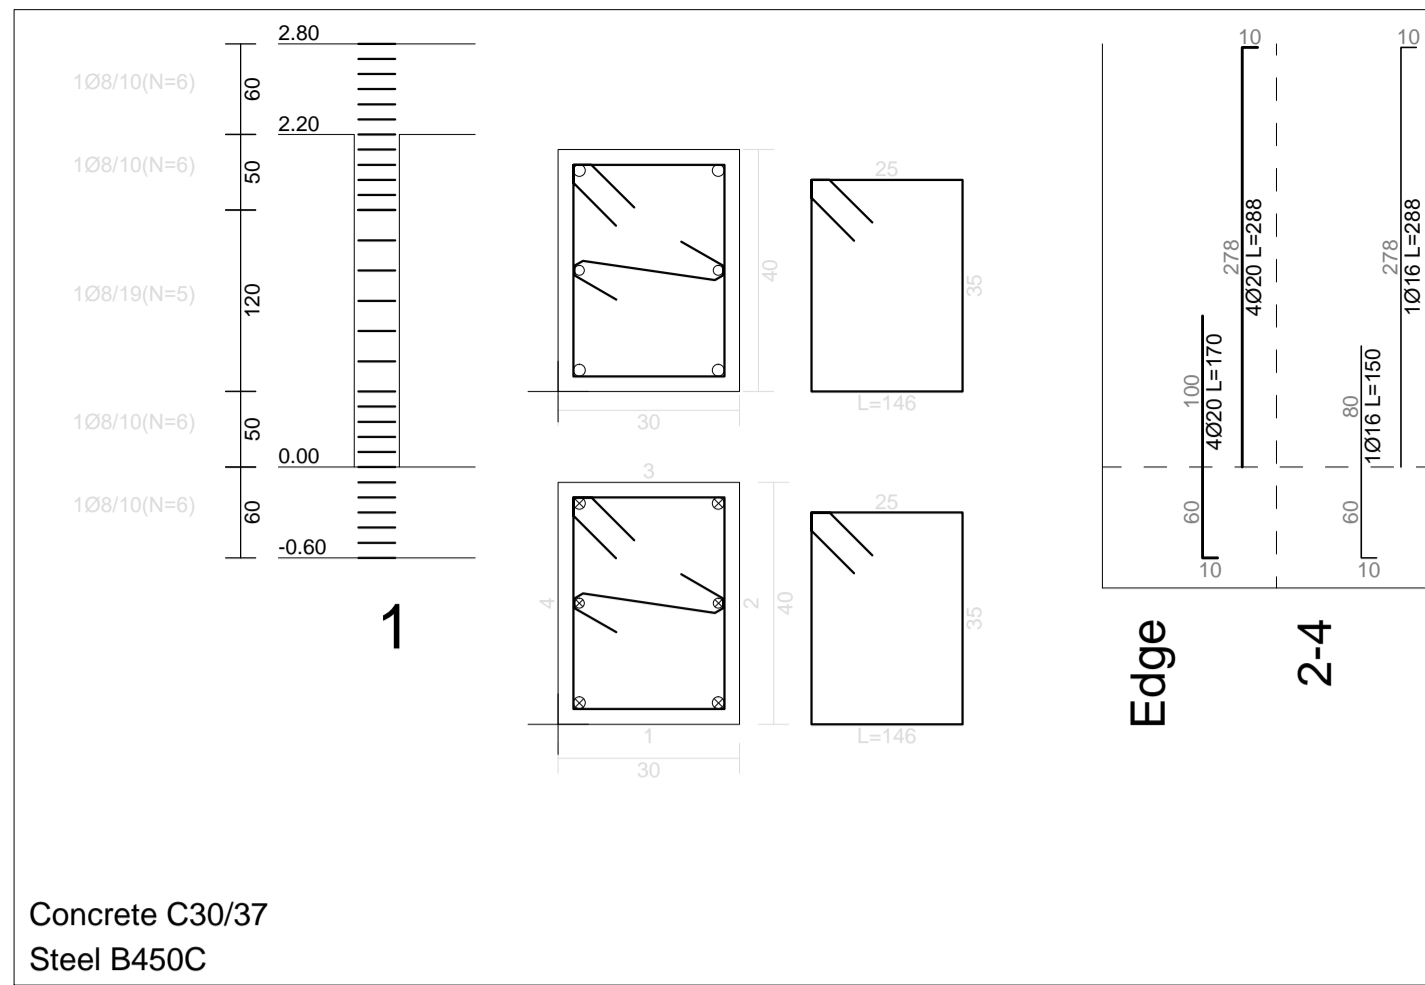

Studio Progettazione Impianti  
Luigi Giuliani  
gm  
gmtecnica studio  
www.gmtecnica.it

Architectural design:  
N+S Architetti Associati  
arch. Andrea Nini  
arch. Luca Scandaletti  
Milano, viale Belgio 29, 20136 - Tel. +39 02 7319927  
roma viale Mazzini 10, 00136 - Tel. +39 06 49461040  
www.nsarct.it

ATLANTIS BEACH HOTEL  
United Nations Dr. - Monrovia - Liberia  
project: 02.1 NEW POOL  
design: PILASTERS

code: ATLANTIS BEACH HOTEL  
United Nations Dr. - Monrovia - Liberia  
project: 02.1 NEW POOL  
design: PILASTERS

release: ABH 02.1 E-ST 03  
date: 00 18/05/2017  
update: 01 06/07/2017  
scale: 1:50  
drawing: 3  
sheet: ST 01